




Inplantingsplan 1:200

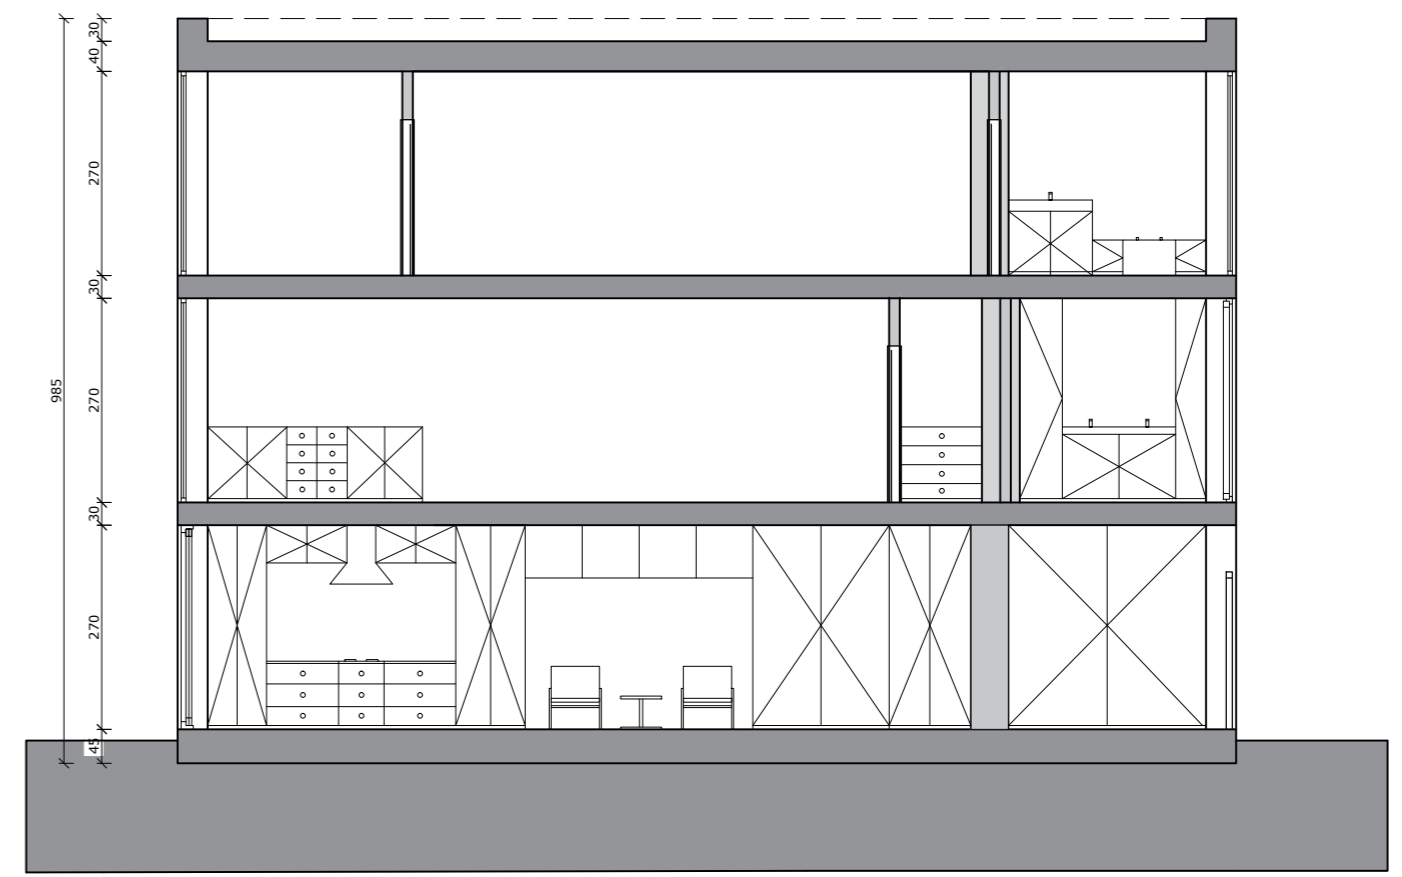


Snede BB' 1:100

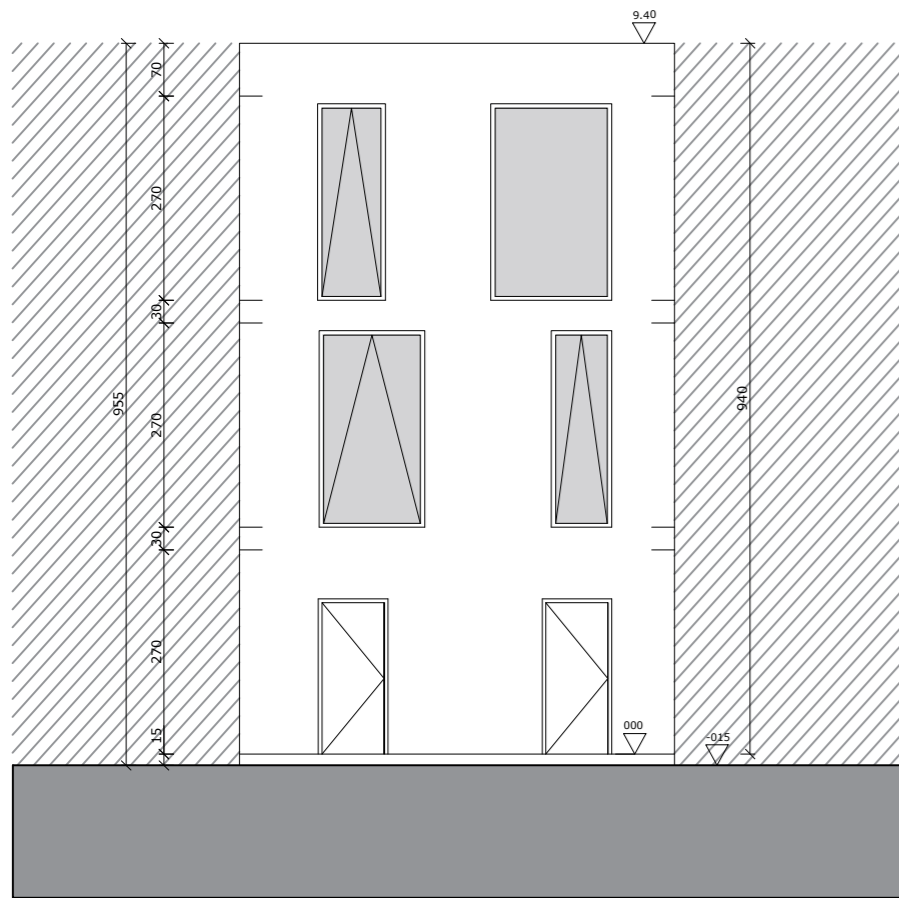

Voorgevel 1:100

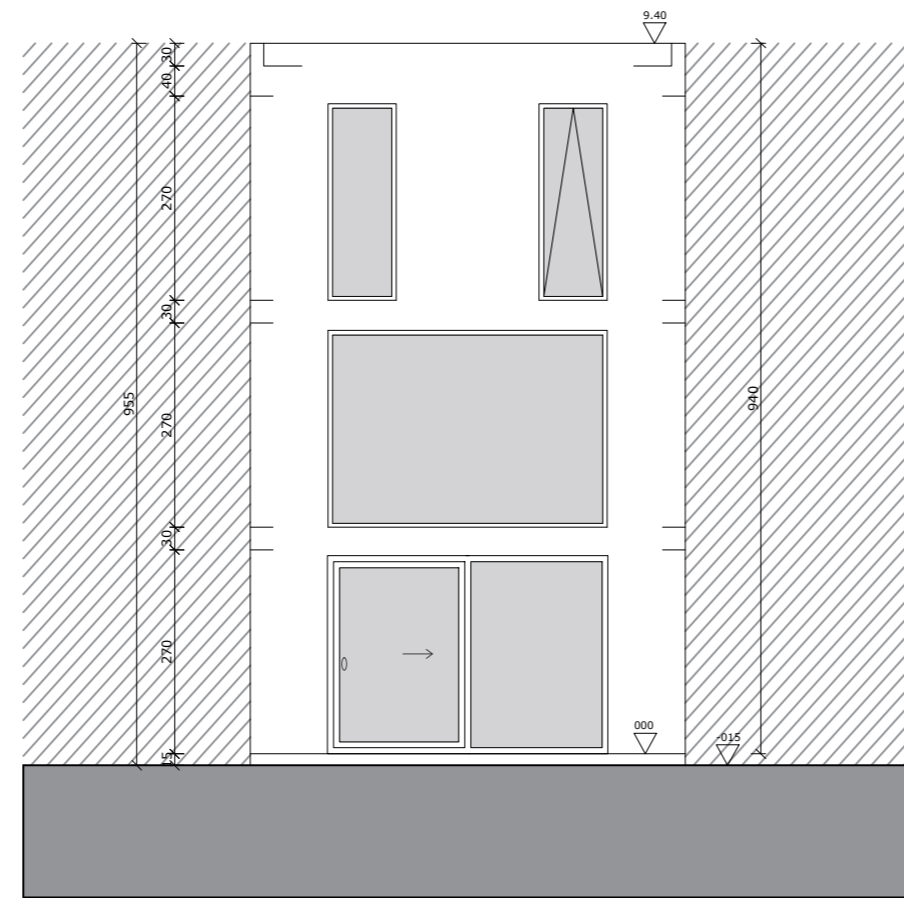


Achtergevel 1:100

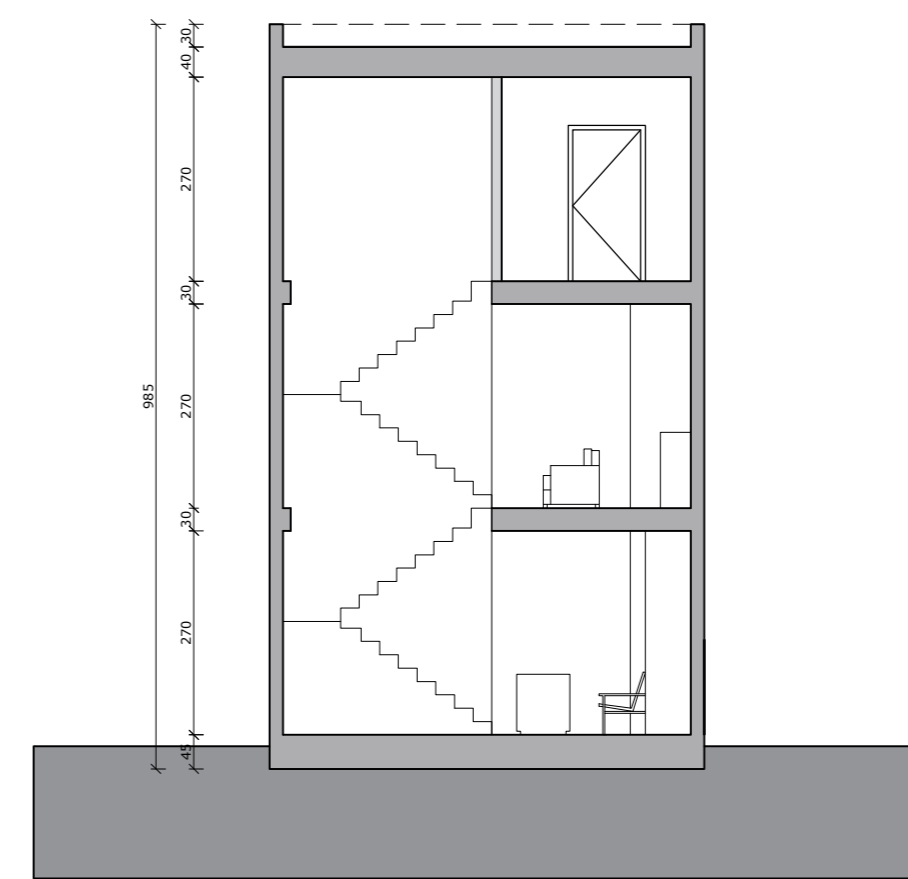


Snede AA' 1:100

PRODUCED BY AN AUTODESK STUDENT VERSION


PRODUCED BY AN AUTODESK STUDENT VERSION

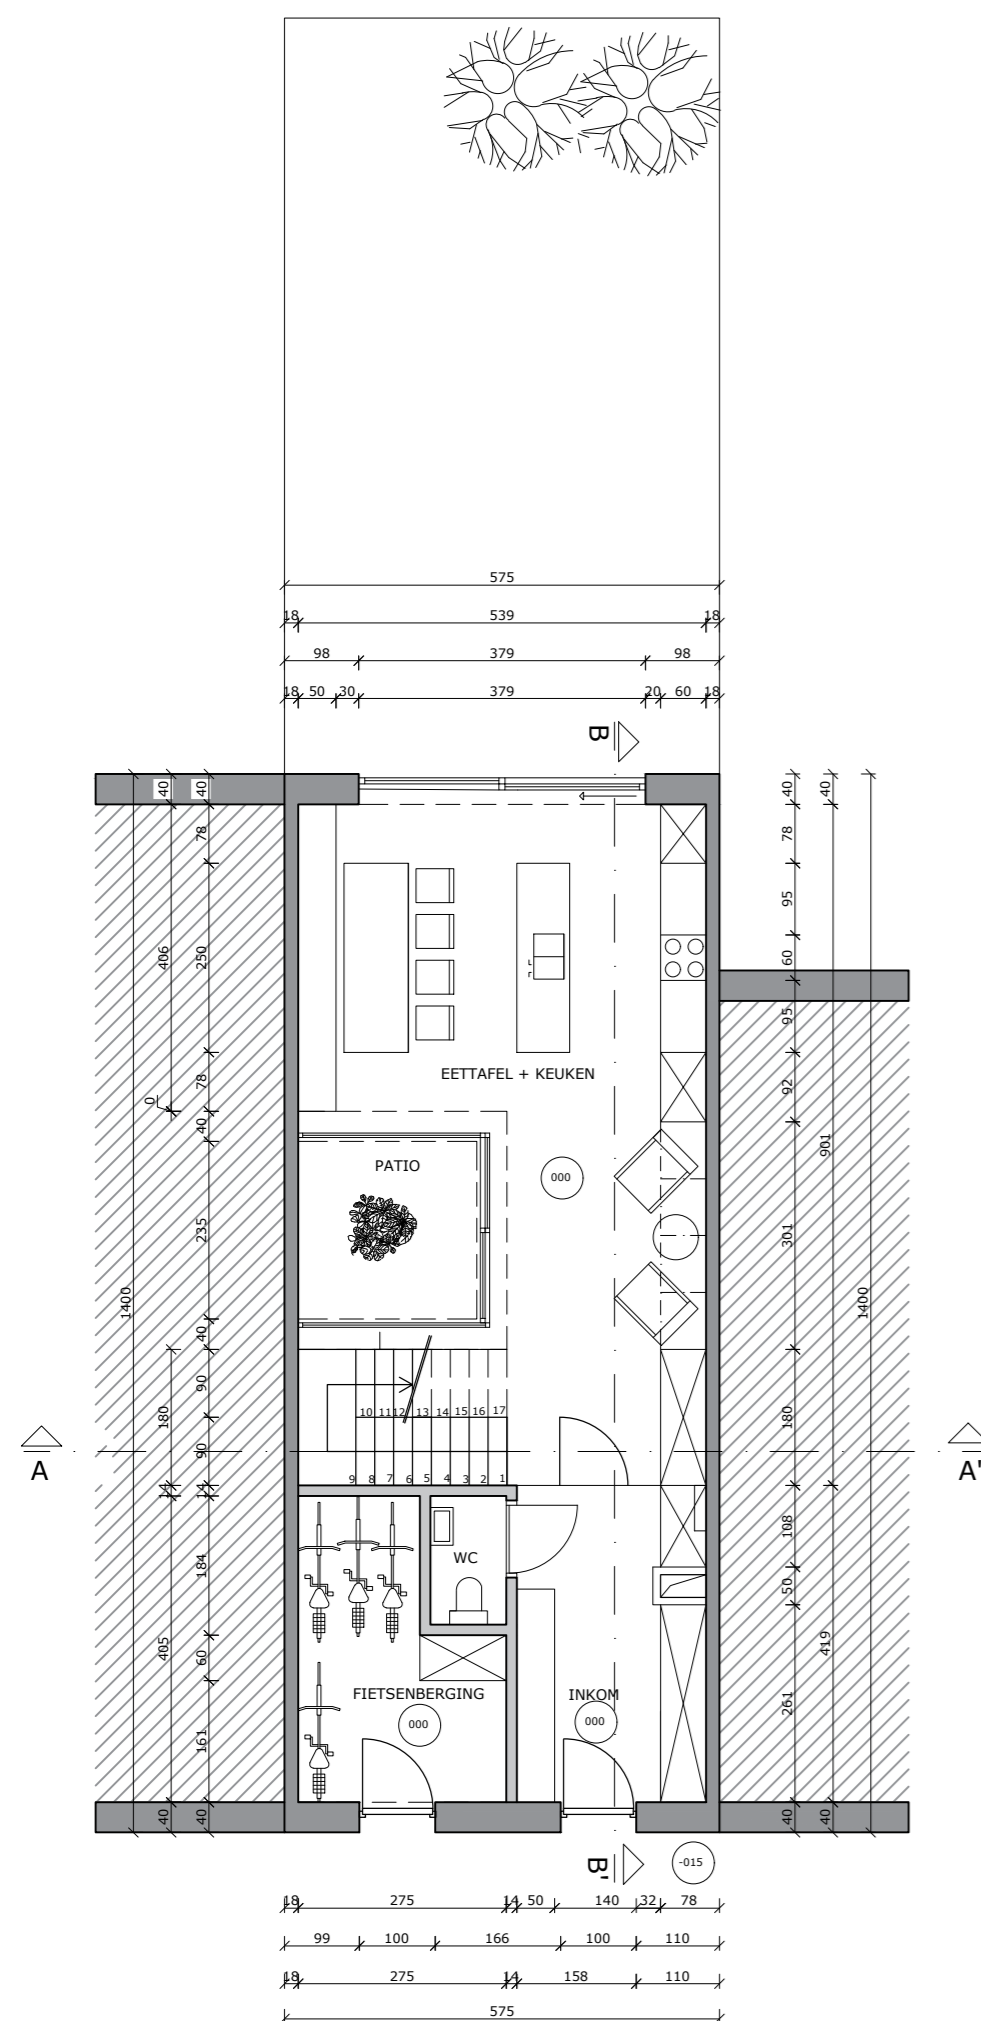


Verdiep 0 1:100

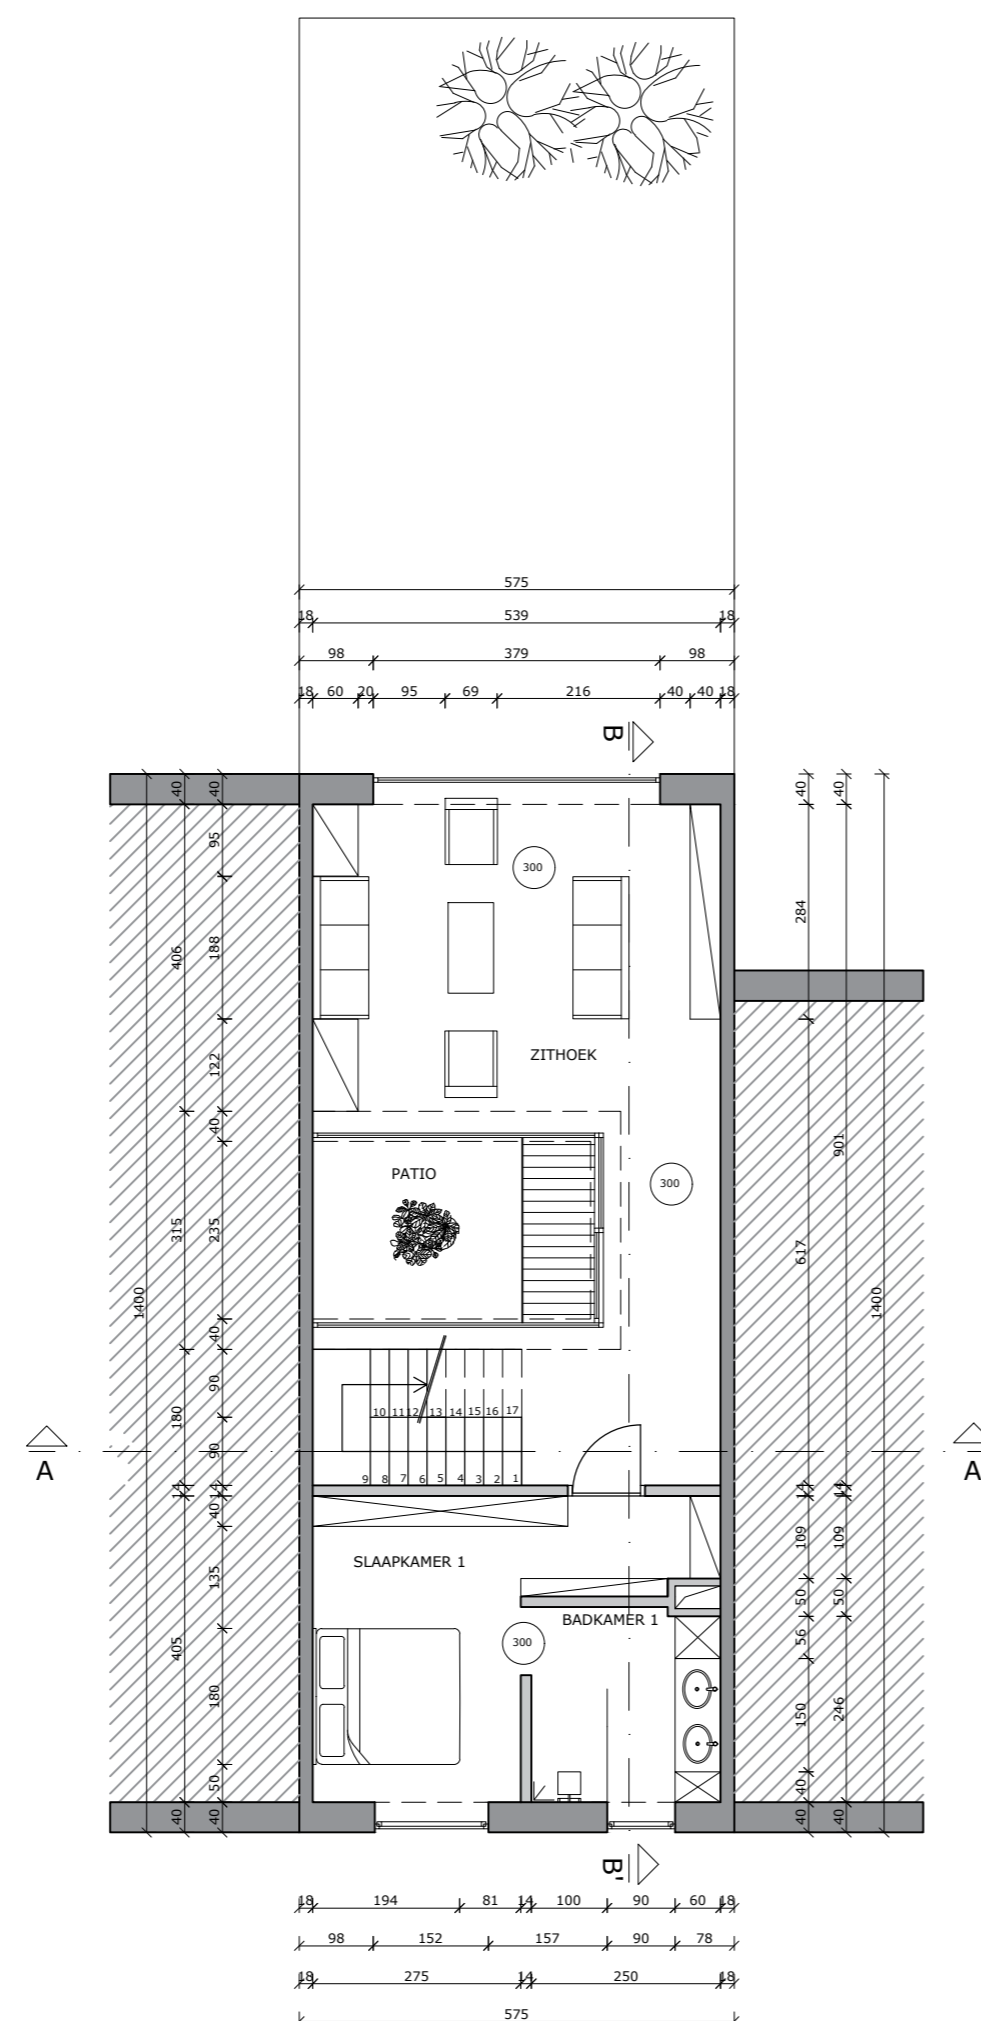

Verdiep 1 1:100

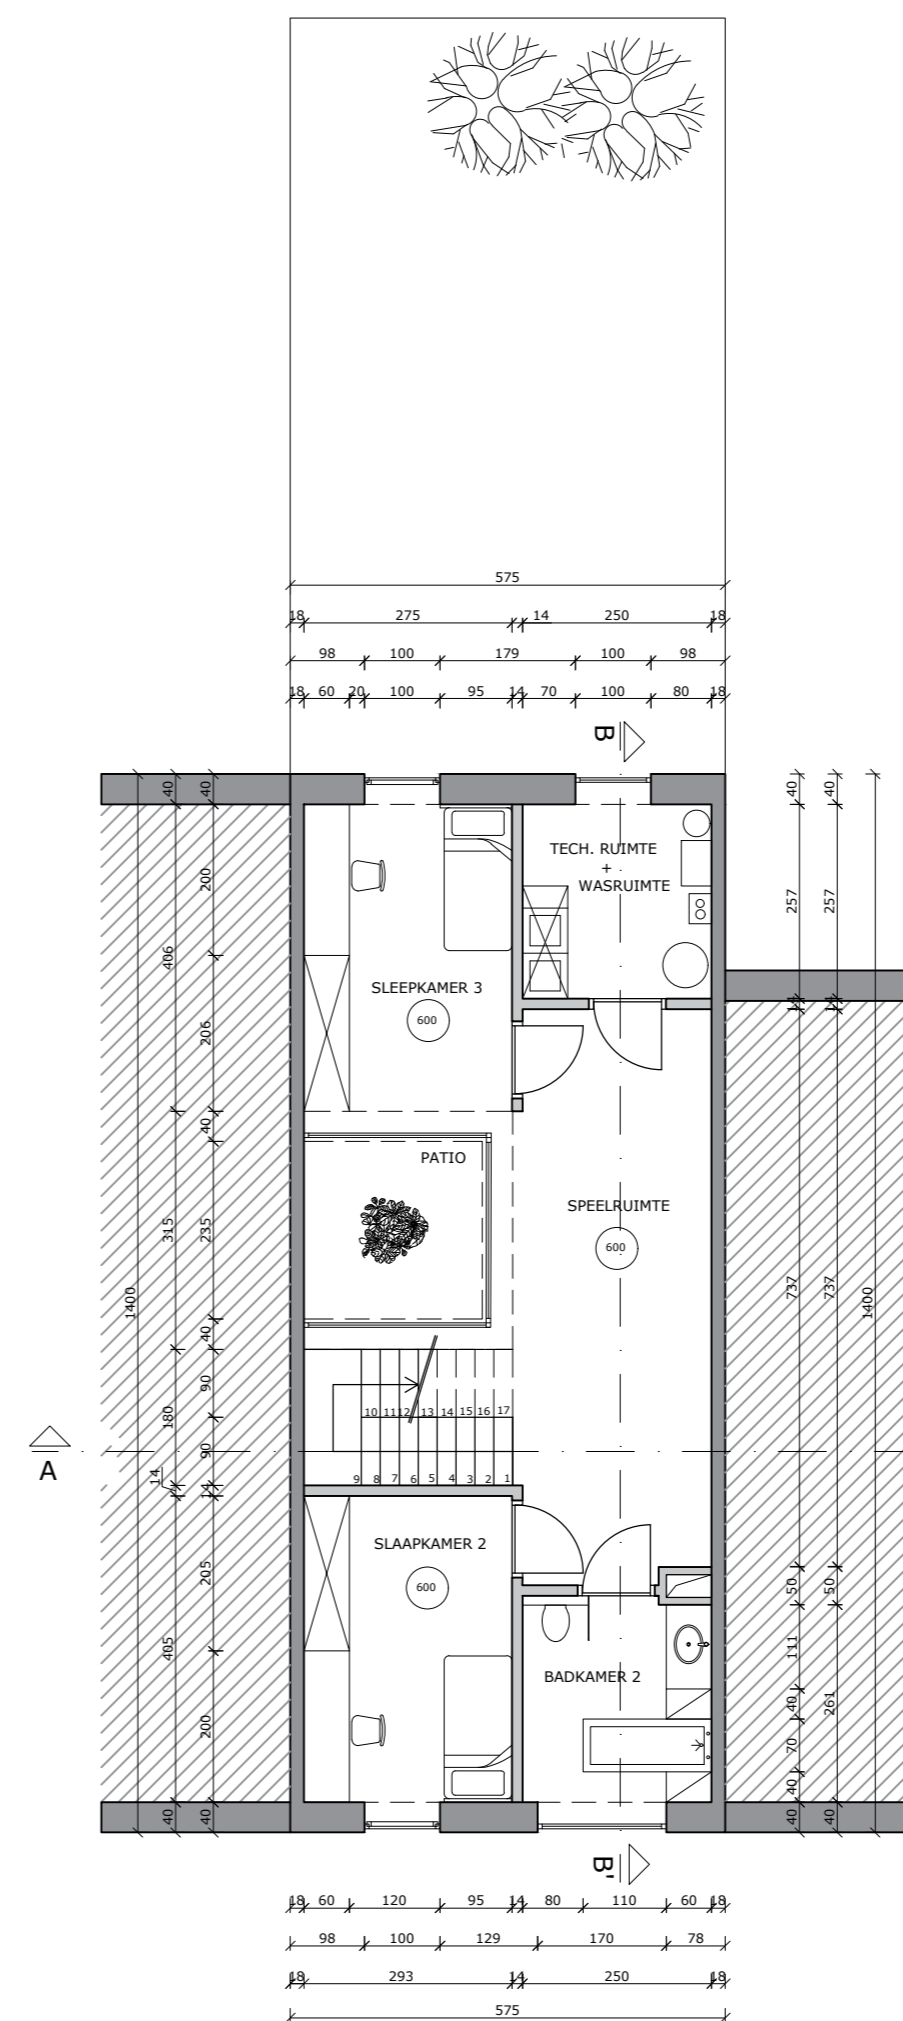

Verdiep 2 1:100

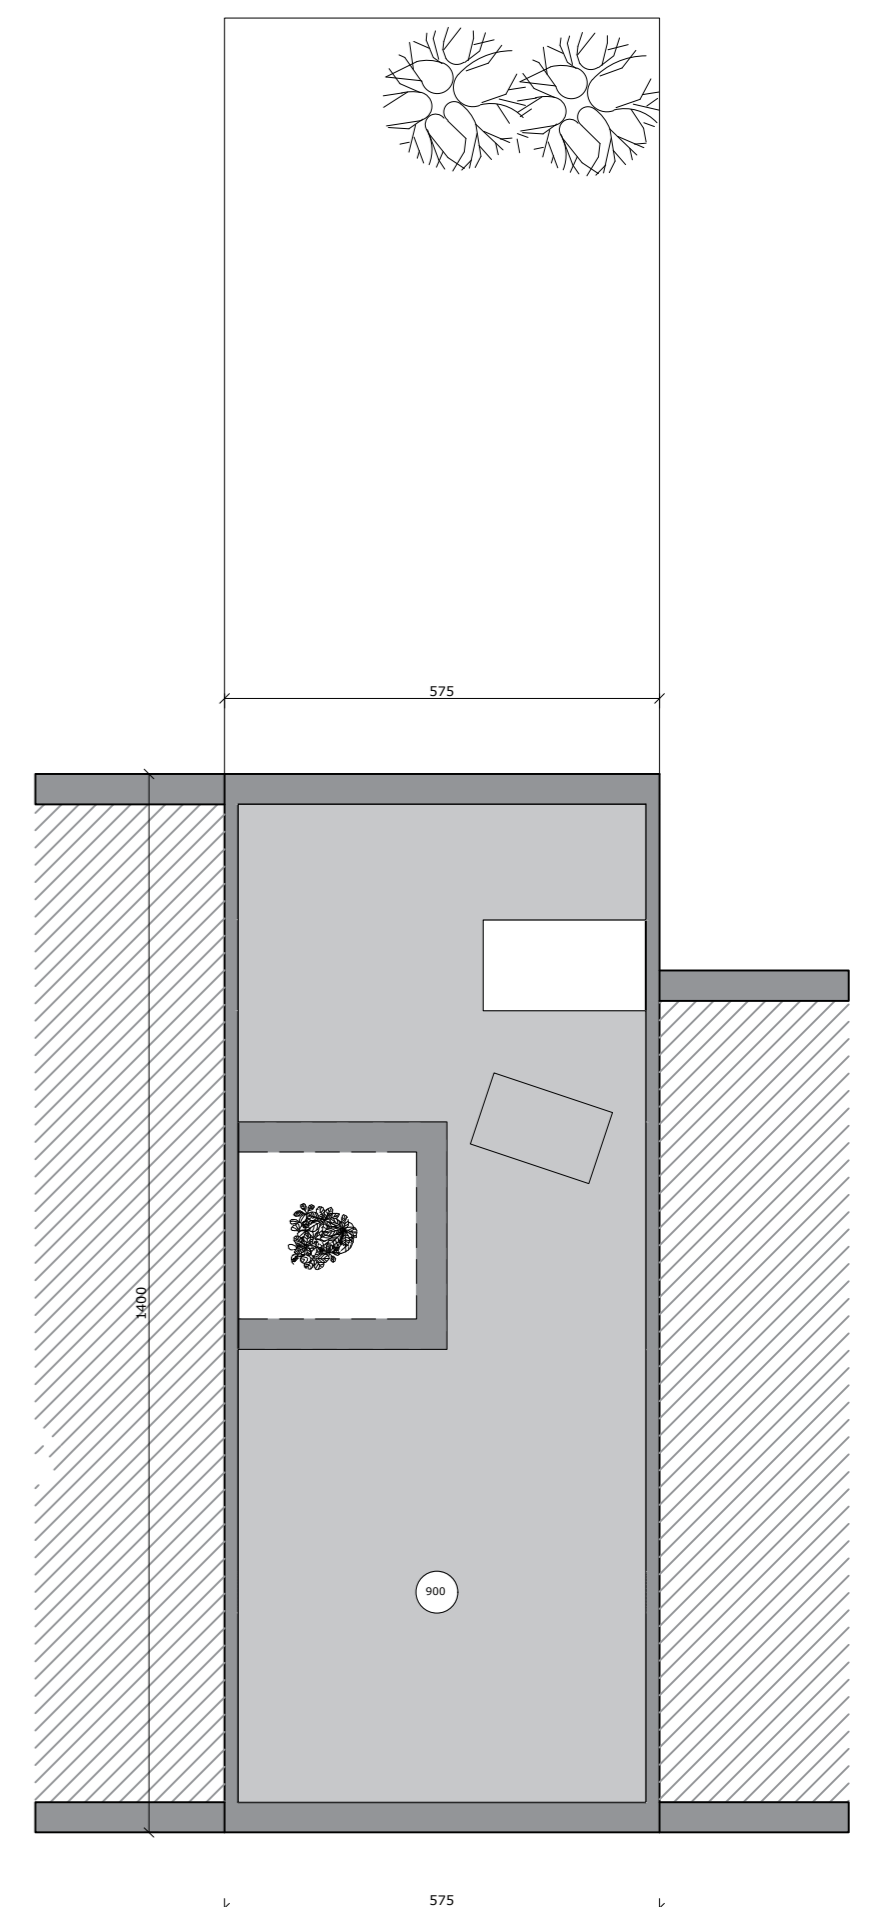

Dakopstand 1:100

